

Legend


- Inbound Traffic
- Cross Traffic
- Officer Locations
- Outbound Davenport Traffic

REVISIONS				
NO.	DATE	DESCRIPTION	BY	APPROVED

U.S. ARMY GARRISON - ROCK ISLAND ARSENAL
DIRECTORATE OF PUBLIC WORKS
ROCK ISLAND, ILLINOIS 61299-5000

DOWNTOWN DAVENPORT

	PAGE	DRAWING NO.
DATE	2 of 8	FINAL

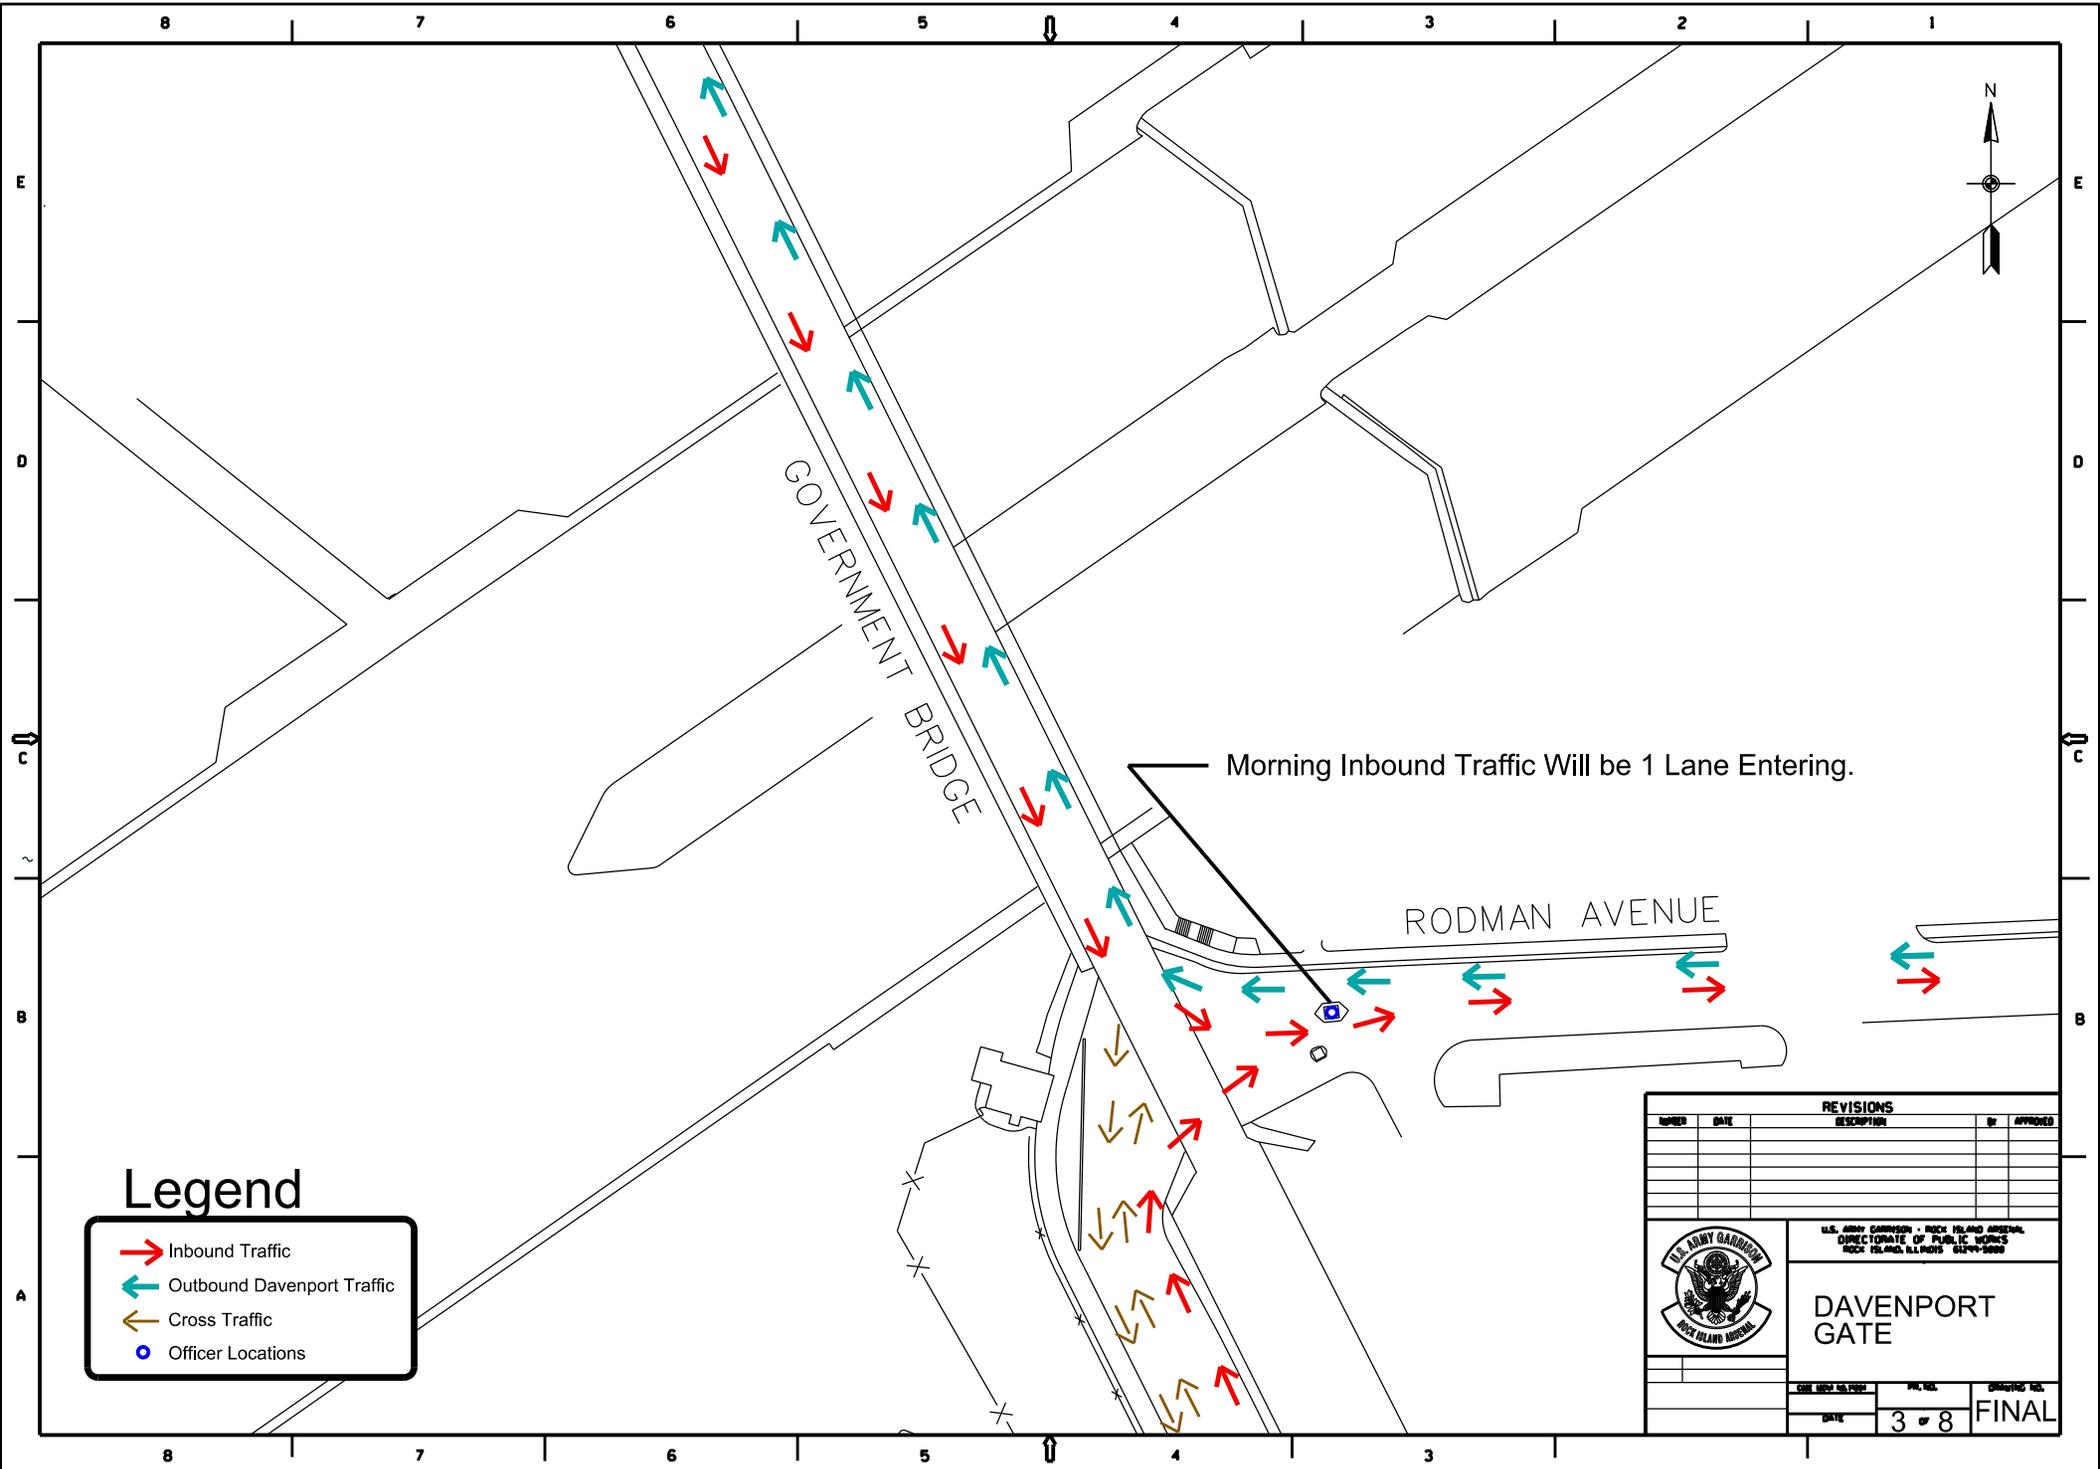

Legend

- Inbound Traffic
- Outbound Davenport Traffic
- Cross Traffic
- Officer Locations


Morning Inbound Traffic Will be 1 Lane Entering.

REVISIONS				
NUMBER	DATE	DESCRIPTION	BY	APPROVED

U.S. ARMY GARRISON - ROCK ISLAND ARSENAL
DIRECTORATE OF PUBLIC WORKS
ROCK ISLAND, ILLINOIS 61244-5000

DAVENPORT GATE

DATE	PAGE NO.	DRAWING NO.
3	8	FINAL

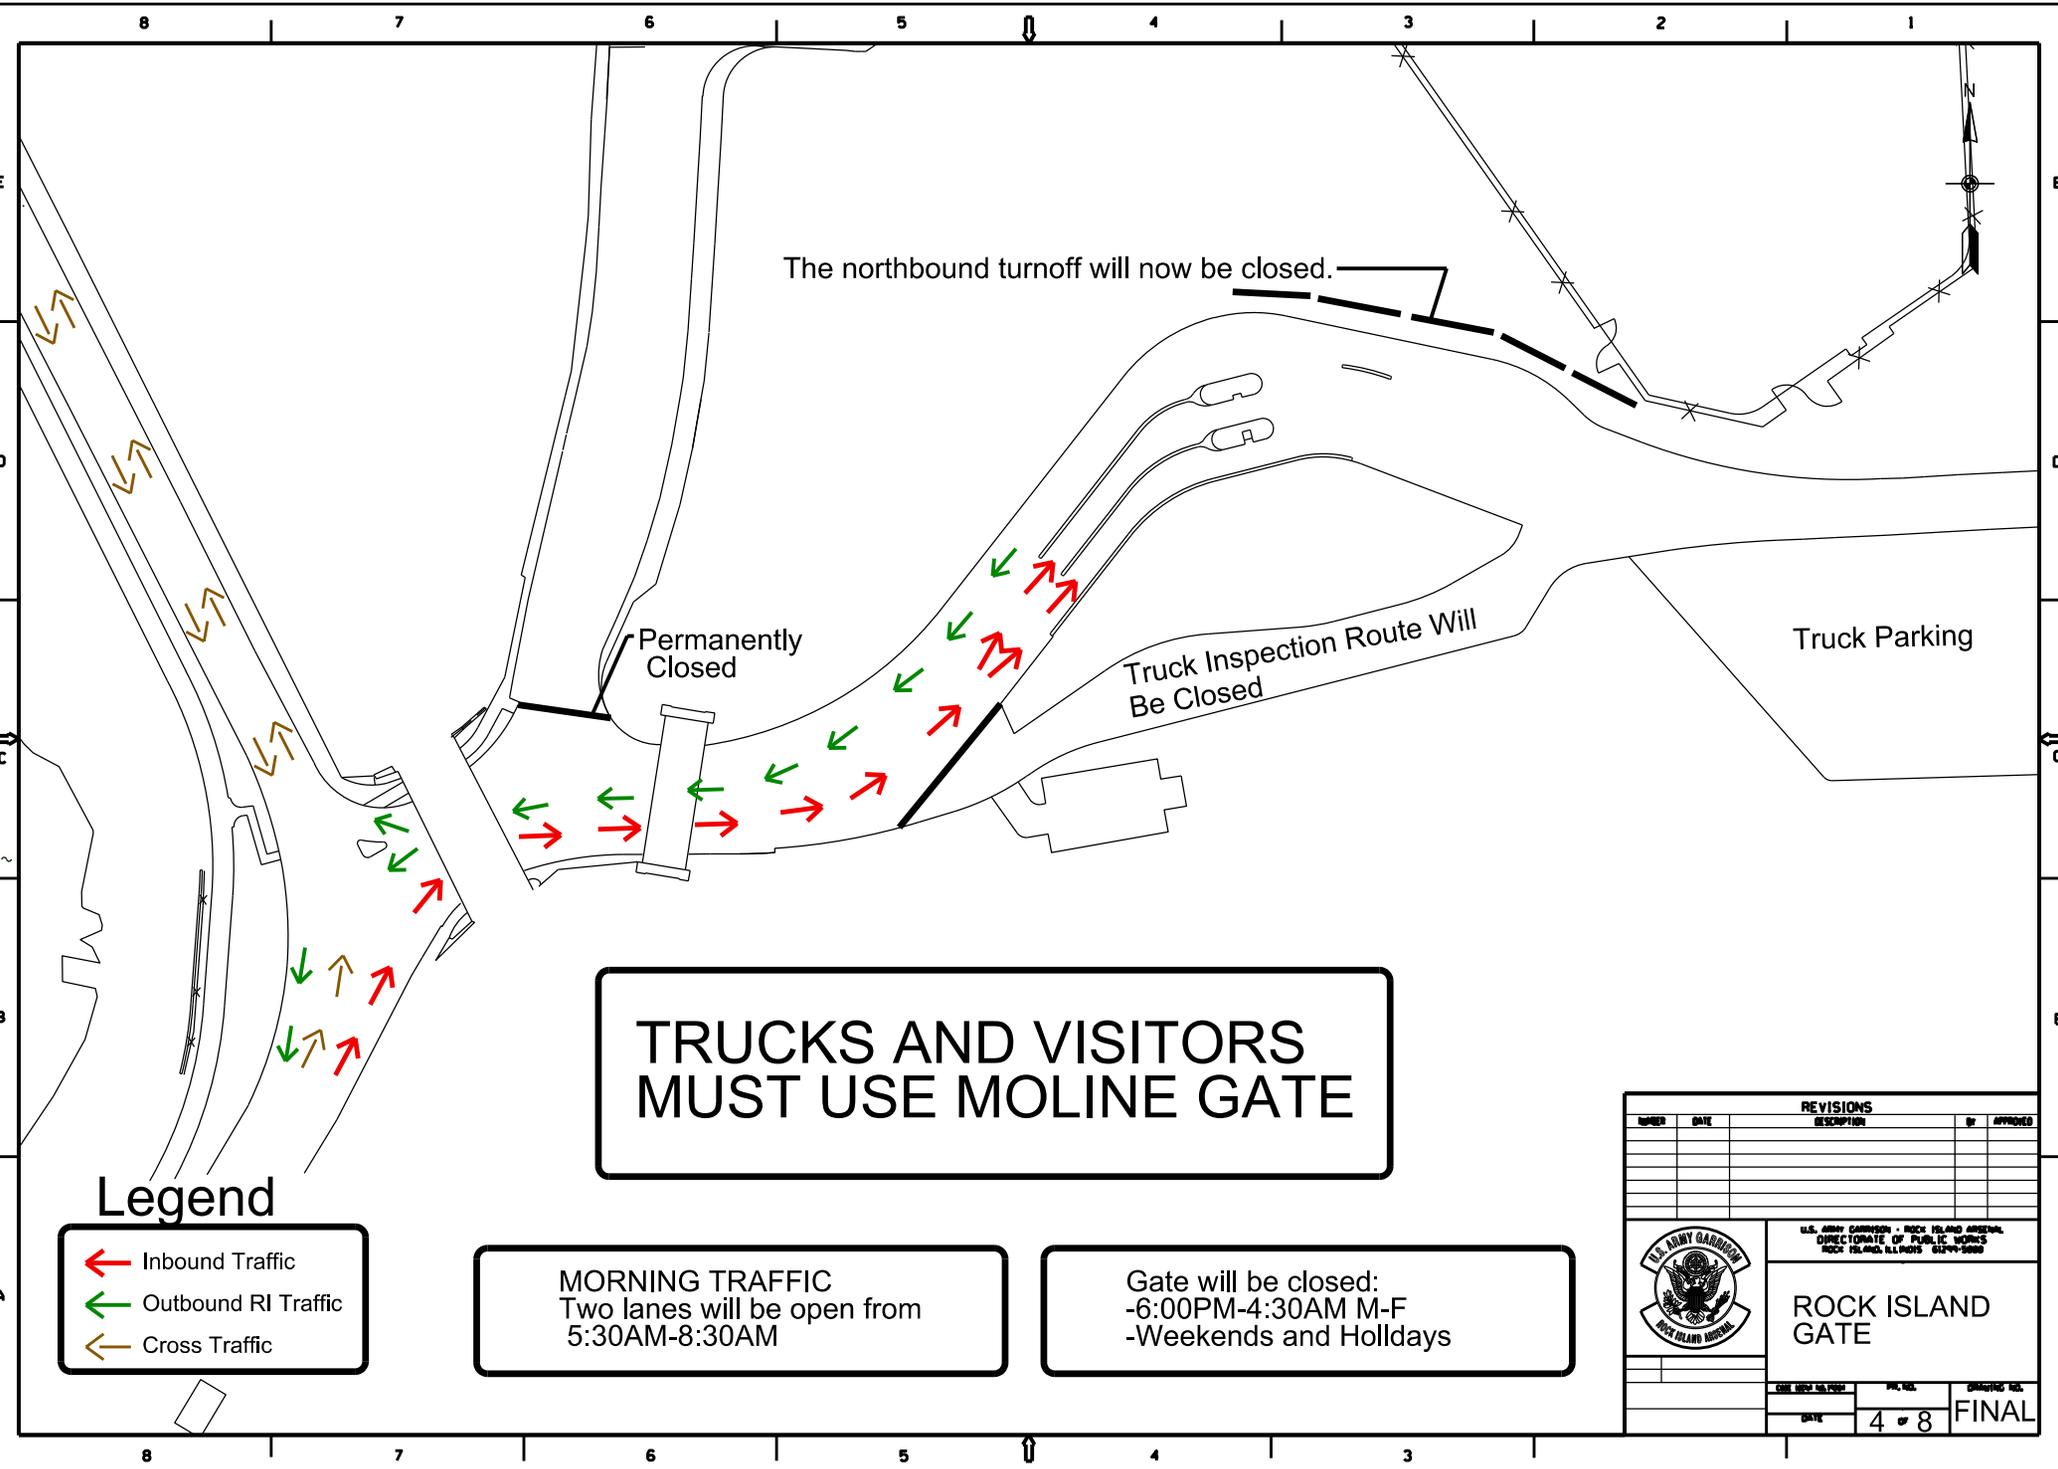

The northbound turnoff will now be closed.

Permanently Closed

Truck Inspection Route Will Be Closed

Truck Parking

**TRUCKS AND VISITORS
MUST USE MOLINE GATE**

Legend


- Inbound Traffic
- Outbound RI Traffic
- Cross Traffic

MORNING TRAFFIC
Two lanes will be open from
5:30AM-8:30AM

Gate will be closed:
-6:00PM-4:30AM M-F
-Weekends and Holidays

REVISIONS				
NUMBER	DATE	DESCRIPTION	BY	APPROVED

	U.S. ARMY GARRISON - ROCK ISLAND ARSENAL DIRECTORATE OF PUBLIC WORKS ROCK ISLAND, ILLINOIS 61214-5000	
	<h2>ROCK ISLAND GATE</h2>	
DATE: _____	SHEET NO.: 4	DRAWING NO.: FINAL

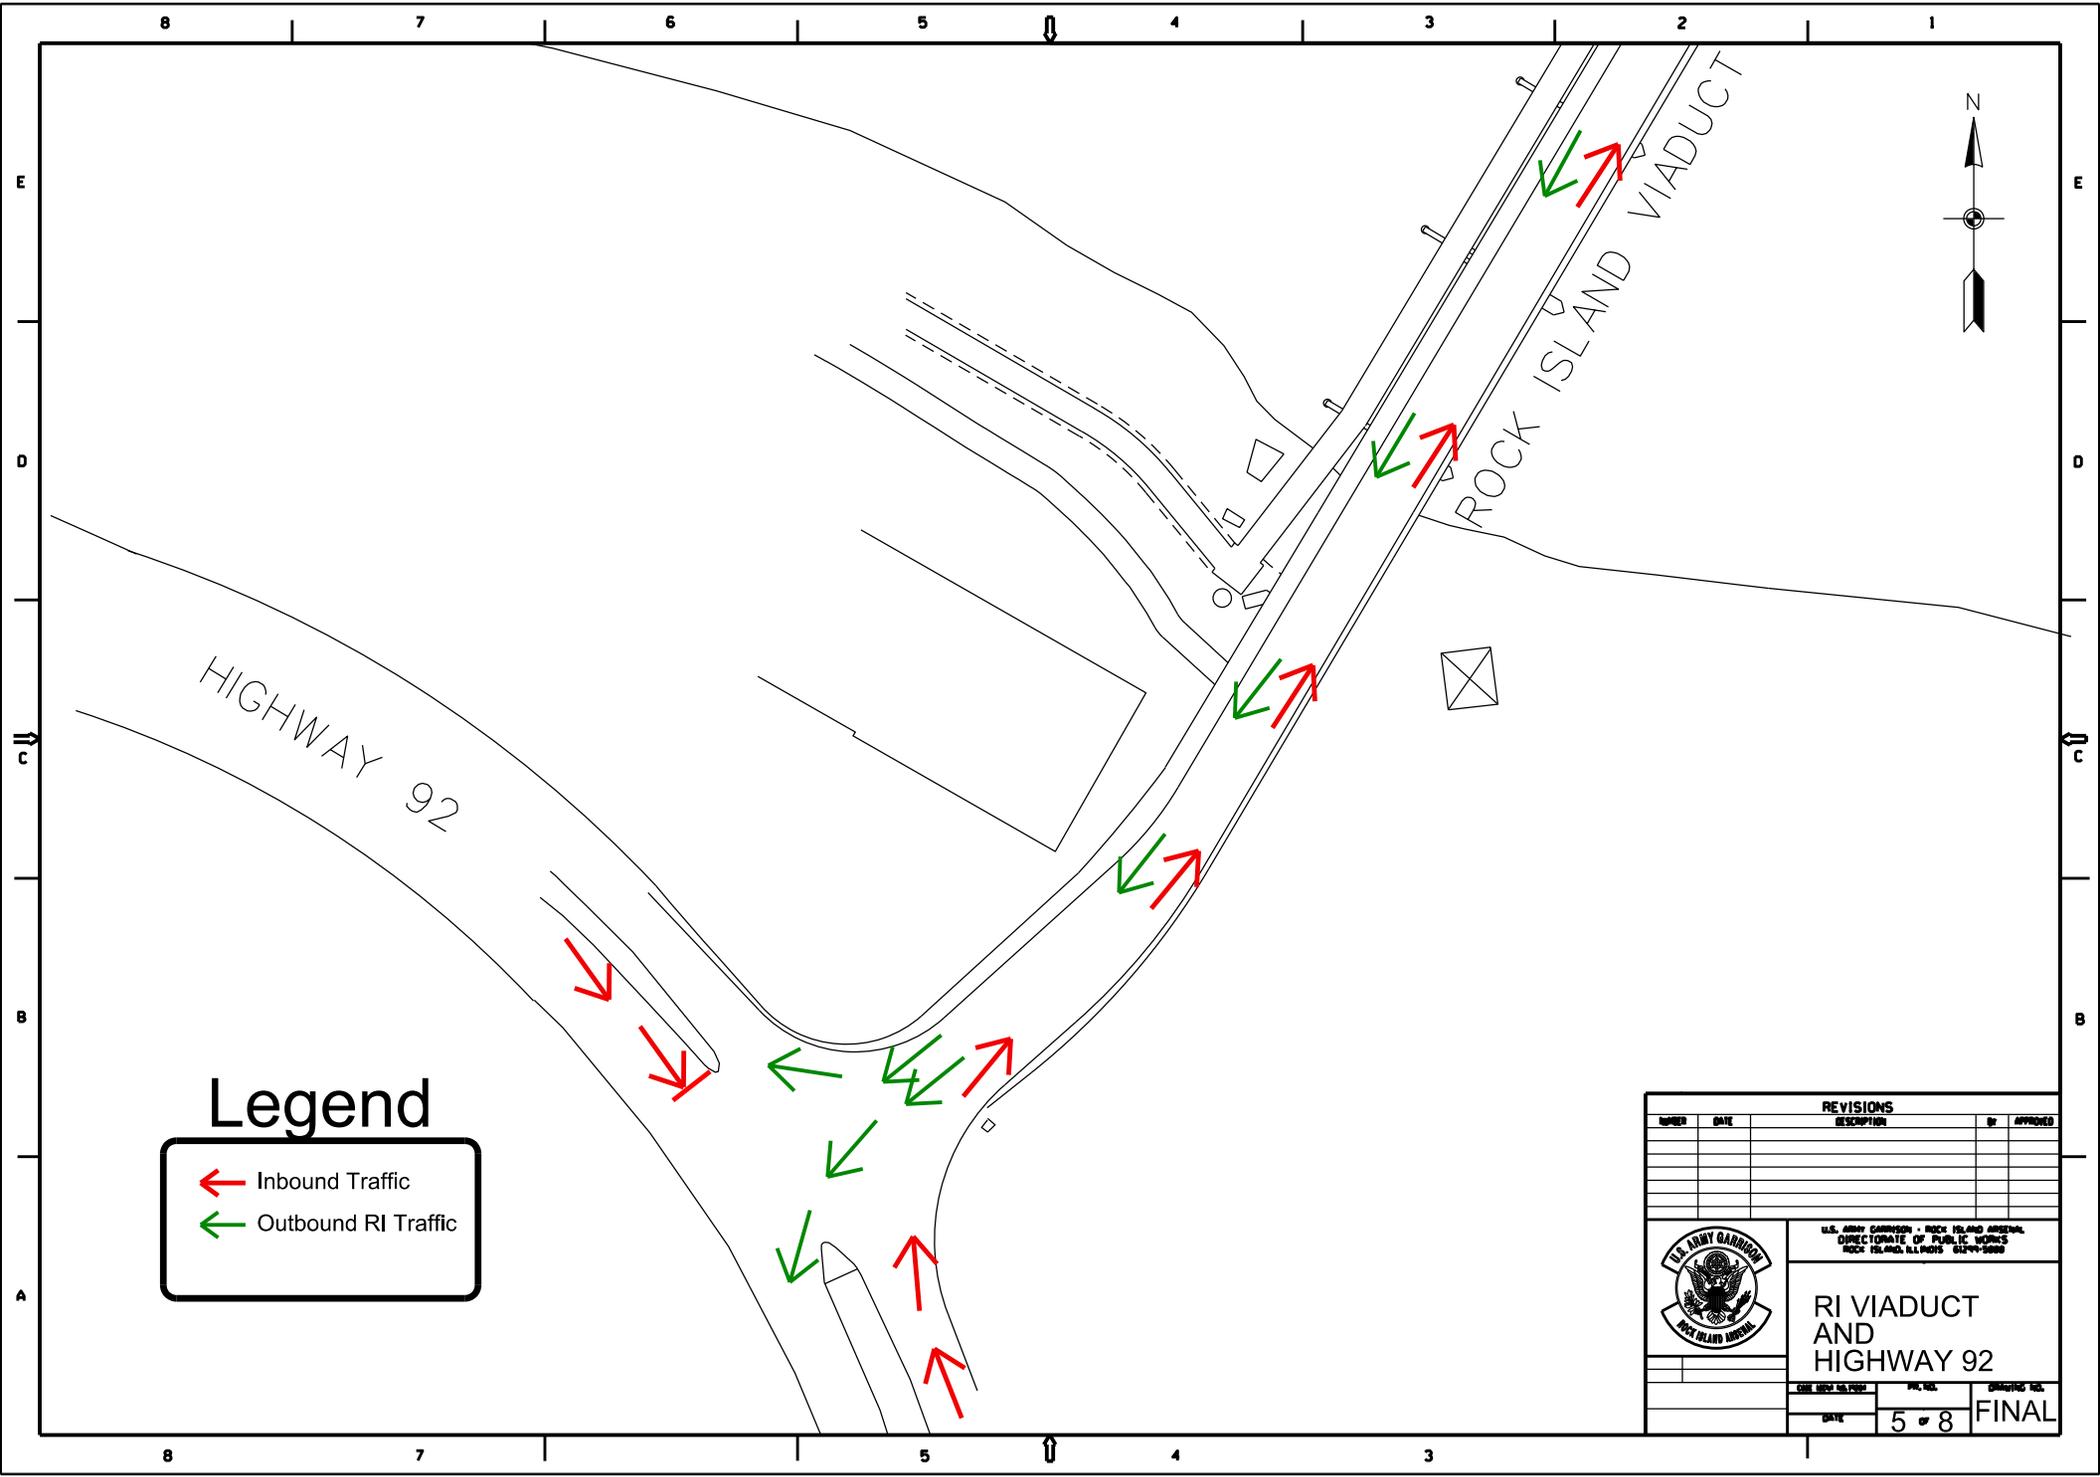

Legend

- Inbound Traffic
- Outbound RI Traffic

REVISIONS					
NUMBER	DATE	DESCRIPTION	BY	APPROVED	

U.S. ARMY GARRISON - ROCK ISLAND ARSENAL
 DIRECTORATE OF PUBLIC WORKS
 ROCK ISLAND, ILLINOIS 61211-5000

RI VIADUCT AND HIGHWAY 92

DATE	5 of 8	DRAWING NO.
		FINAL

**LEFT 2 LANES
MERGE ONTO
RODMAN**

**RIGHT-MOST
LANE MUST USE
KING DRIVE**

MORNING TRAFFIC
Three lanes will be open from
5:30AM-7:30AM

TRUCKS AND VISITORS
All trucks and visitors will enter at
the Moline Gate

Legend

-  Inbound Traffic
-  Truck and Visitor Traffic

REVISIONS				
NUMBER	DATE	DESCRIPTION	BY	APPROVED

	U.S. ARMY GARRISON - ROCK ISLAND ARSENAL DIRECTORATE OF PUBLIC WORKS ROCK ISLAND, ILLINOIS 61211-5000	
	<h3>MOLINE GATE CLOSEUP</h3>	
DATE: 7/8	DRAWING NO.: FINAL	SHEET NO.: 7 OF 8

PARKING



8 7 6 5 4 3 2 1

8 7 6 5 4 3 2 1

E

E

D

D

C


C

B

B

A

A

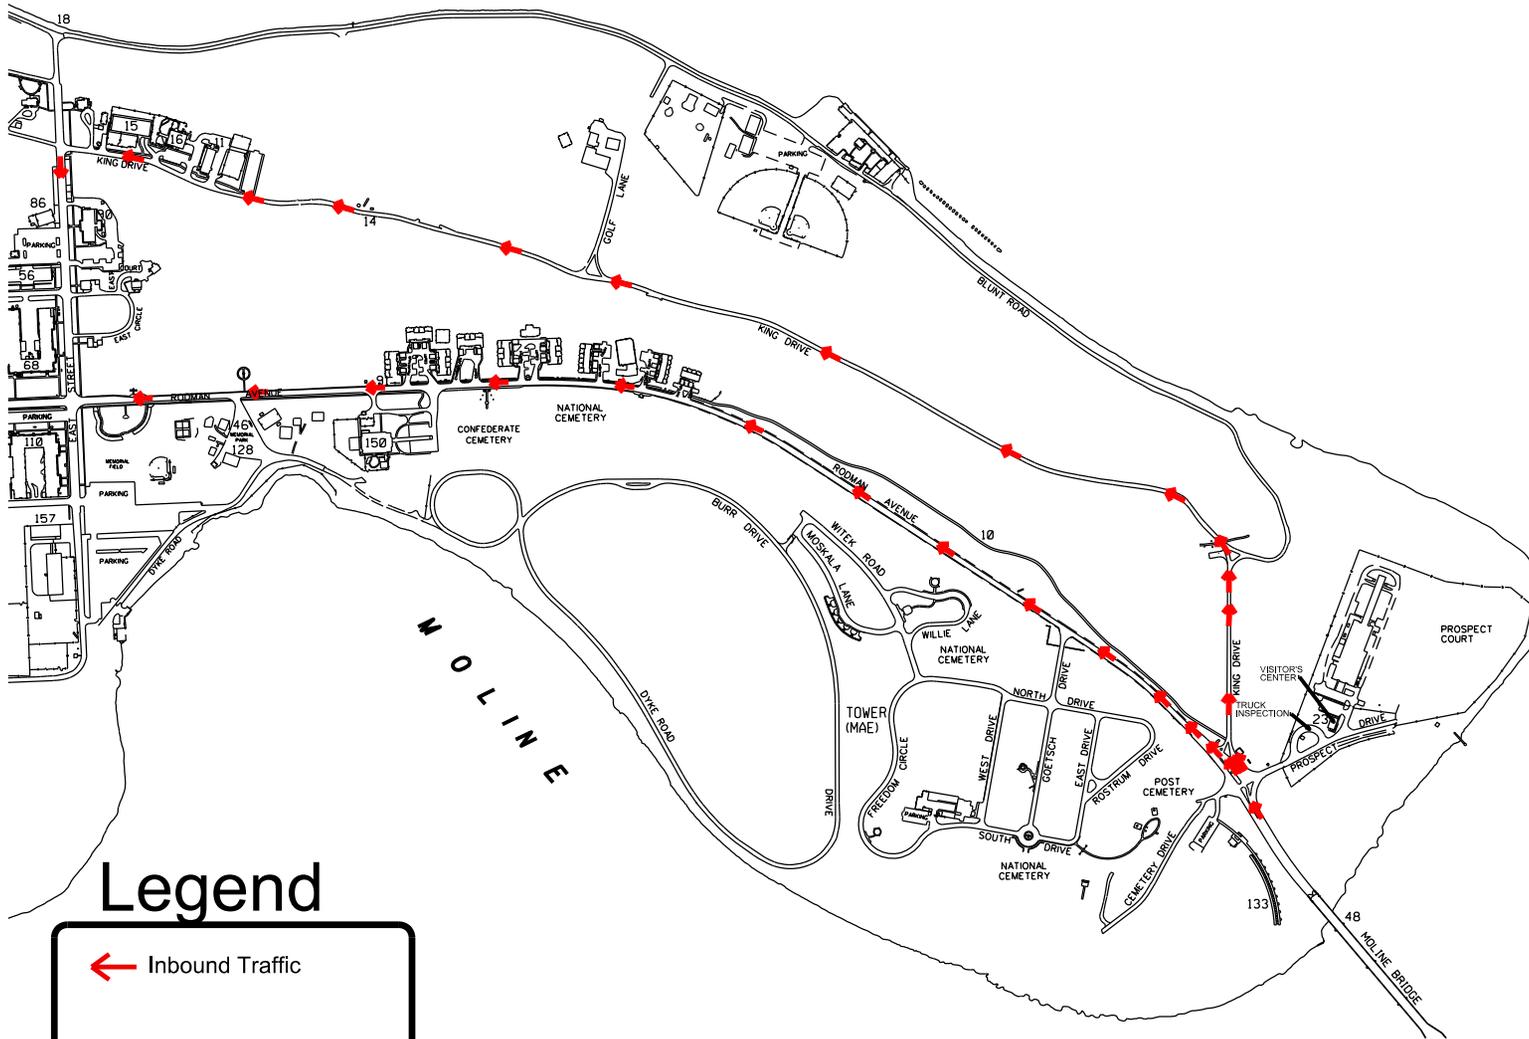

Legend

← Inbound Traffic

REVISIONS				
NUMBER	DATE	DESCRIPTION	BY	APPROVED

U.S. ARMY GARRISON - ROCK ISLAND ARSENAL
 DIRECTORATE OF PUBLIC WORKS
 ROCK ISLAND, ILLINOIS 61211-5000

MOLINE GATE MORNING OVERVIEW

DATE: 8 of 8 DRAWING NO.: FINAL